


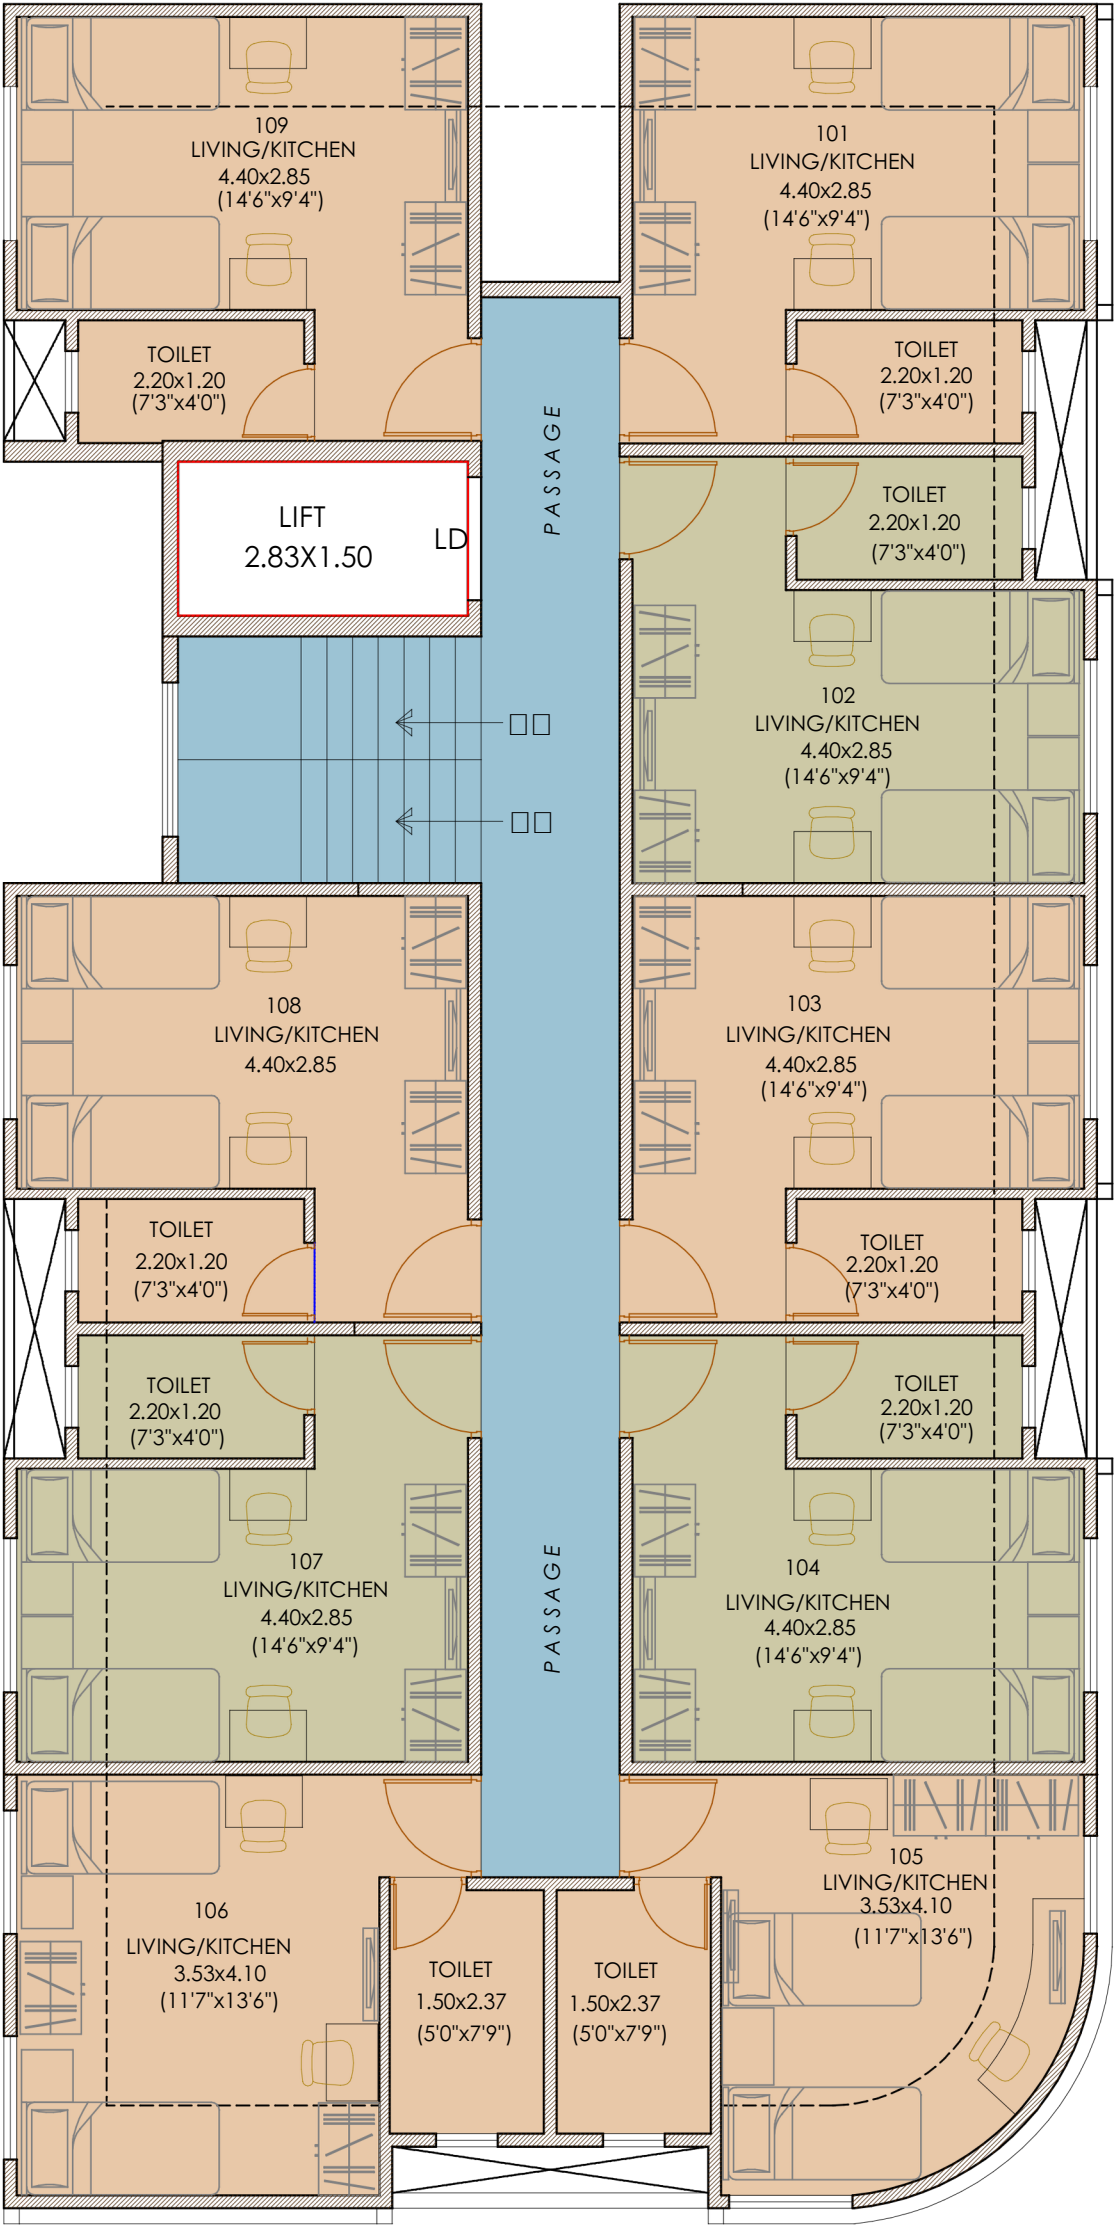

CARPET AREA STATEMENT

□□□□□□□□	□□□□□□□□□□□□□□□□□□□□
□□□□□□□□□□	□□□□□□□
□□□□□□□□□□	□□□□□□□
□□□□□□□□	□□□□□□□
□□□□	

TYPICAL FLOOR PLAN

NO.	DETAILS	S.NO.38,BANER,PUNE M/S.RADHE GOVIND BUILDWELL THROUGH MR. RAHUL DHANDE PROJECT CODE :	DESIGNED: NS	PRESENTATION NORTH	nilesh saswade architect and interior designer 601, JANKI PARADISE, ,BANER, PUNE, 411045. MOBILE :- 94220-34847,TEL.
			DRAWN:		
			SCALE: 1: 200		
			DATE: 01.12.2025		